


APPROXIMATE SELECTED QUANTITIES ON THIS SHEET

DESCRIPTION	UNITS	QTY
MILL EXISTING PAVEMENT 2 INCH	SY	95
2 INCH HMA SURFACE 9.5MM PG 64-22	TON	11
CONCRETE CURB AND GUTTER (PRINCE GEORGE'S COUNTY STD. NO. 300.01)	LF	37
MODIFIED CONCRETE CURB	LF	28
CONCRETE SIDEWALK RAMP TYPE "A"	EA	2
THERMOPLASTIC CROSSWALK, 12 INCH	LF	180
TURFGRASS ESTABLISHMENT	SY	20
TOPSOILING - 2 INCH	SY	20
DETECTABLE WARNING SURFACE FOR CURB RAMPS	SF	35
THERMOPLASTIC STOP BAR, 24 INCH	CY	24
CONCRETE SIDEWALK	SF	100
ADJUST MANHOLE TO GRADE AND PLACE FRAME AND COVER	EA	1
REMOVE SIDEWALK	CY	1
CLASS 2 EXCAVATION	CY	3
4 INCH GRADED AGGREGATE SUBBASE (GASB) COURSE	SY	25

- NOTES:
1. THESE PLANS ARE NOT BASED ON FIELD RUN SURVEY. LOCATION OF EXISTING AND PROPOSED FEATURES SHOWN ON PLANS ARE APPROXIMATE.
 2. SAW CUTTING FOR NEW PAVING AND CURB SHALL BE INCIDENTAL TO THE ASPHALT PAVING ITEMS.
 3. EX. SIGNS LOCATED AT THE SIDEWALK RAMP CONSTRUCTION SHALL BE RELOCATED AT A MINIMUM OF 24 INCHES FROM THE FACE OF CURB TO THE EDGE OF SIGN FACE, OR 1' MIN. FROM THE BACK OF PROP. SIDEWALK TO THE EDGE OF SIGN FACE.
 4. ALL DIMENSIONS FROM THE CROSSWALK ARE MEASURED TO THE FACE OF CURB OF THE INTERSECTING STREET.

- LEGEND
- MILLING AND RESURFACING
 - NEW CONCRETE SIDEWALK
 - DETECTABLE WARNING SURFACE
 - APPROXIMATE RIGHT OF WAY BASED ON GEOGRAPHIC INFORMATION SYSTEM FROM PRINCE GEORGE'S COUNTY
 - NEW CURB AND GUTTER
 - (A) THERMOPLASTIC STOP BAR, 24 INCH SEE DWG. DE-01
 - (B) THERMOPLASTIC CROSSWALK, 24 INCH SEE DWG. DE-01 (PAID UNDER THE PAY ITEM FOR "THERMOPLASTIC CROSSWALK, 12 INCH")
 - (C) CONCRETE SIDEWALK RAMP TYPE "A" PER PRINCE GEORGE'S COUNTY STD. NO. 300.07 WITH MODIFIED CONCRETE CURB PER PRINCE GEORGE'S STANDARD NO. 300.01.

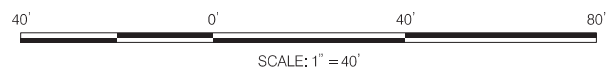

MATCH LINE SEE SHEET PS-19

PENNONI ASSOCIATES INC.
 351 W Camden Street, Suite 200
 Baltimore, MD 21201
 T 410.878.9550
 F 410.878.9551

PROFESSIONAL CERTIFICATION

I HEREBY CERTIFY THAT THESE DOCUMENTS WERE PREPARED OR APPROVED BY ME, AND THAT I AM A DULY LICENSED ENGINEER UNDER THE LAWS OF THE STATE OF MARYLAND. LICENSE NO.: 33919 EXPIRATION DATE: 01/25/2025

DATE	NO.	REVISIONS	BY
04/26/23	1	ADDENDUM NO. 1	DK
05/04/23	2	ADDENDUM NO. 2	DK

RIVERDALE PARK ROAD IMPROVEMENT PROGRAM - FY2023

TOWN OF RIVERDALE PARK
 PRINCE GEORGE'S COUNTY, MD

QUEENSBURY ROAD - 46TH AVE


5008 QUEENSBURY ROAD
 RIVERDALE PARK, MD 20737
 DEPARTMENT OF PUBLIC WORKS

CONTRACT NO.	DWP 2023-003
DATE	PS-18 04/13/2023
DRAWING SCALE	1" = 40'
DRAWN BY	DK
APPROVED BY	AM / EH
DWG. NO.	PS-18 OF 34
ROADWAY PLAN	
SHEET 24 OF 40	

MATCH LINE SEE SHEET PS-18

TO 46TH AVE

TO RHODE ISLAND AVE

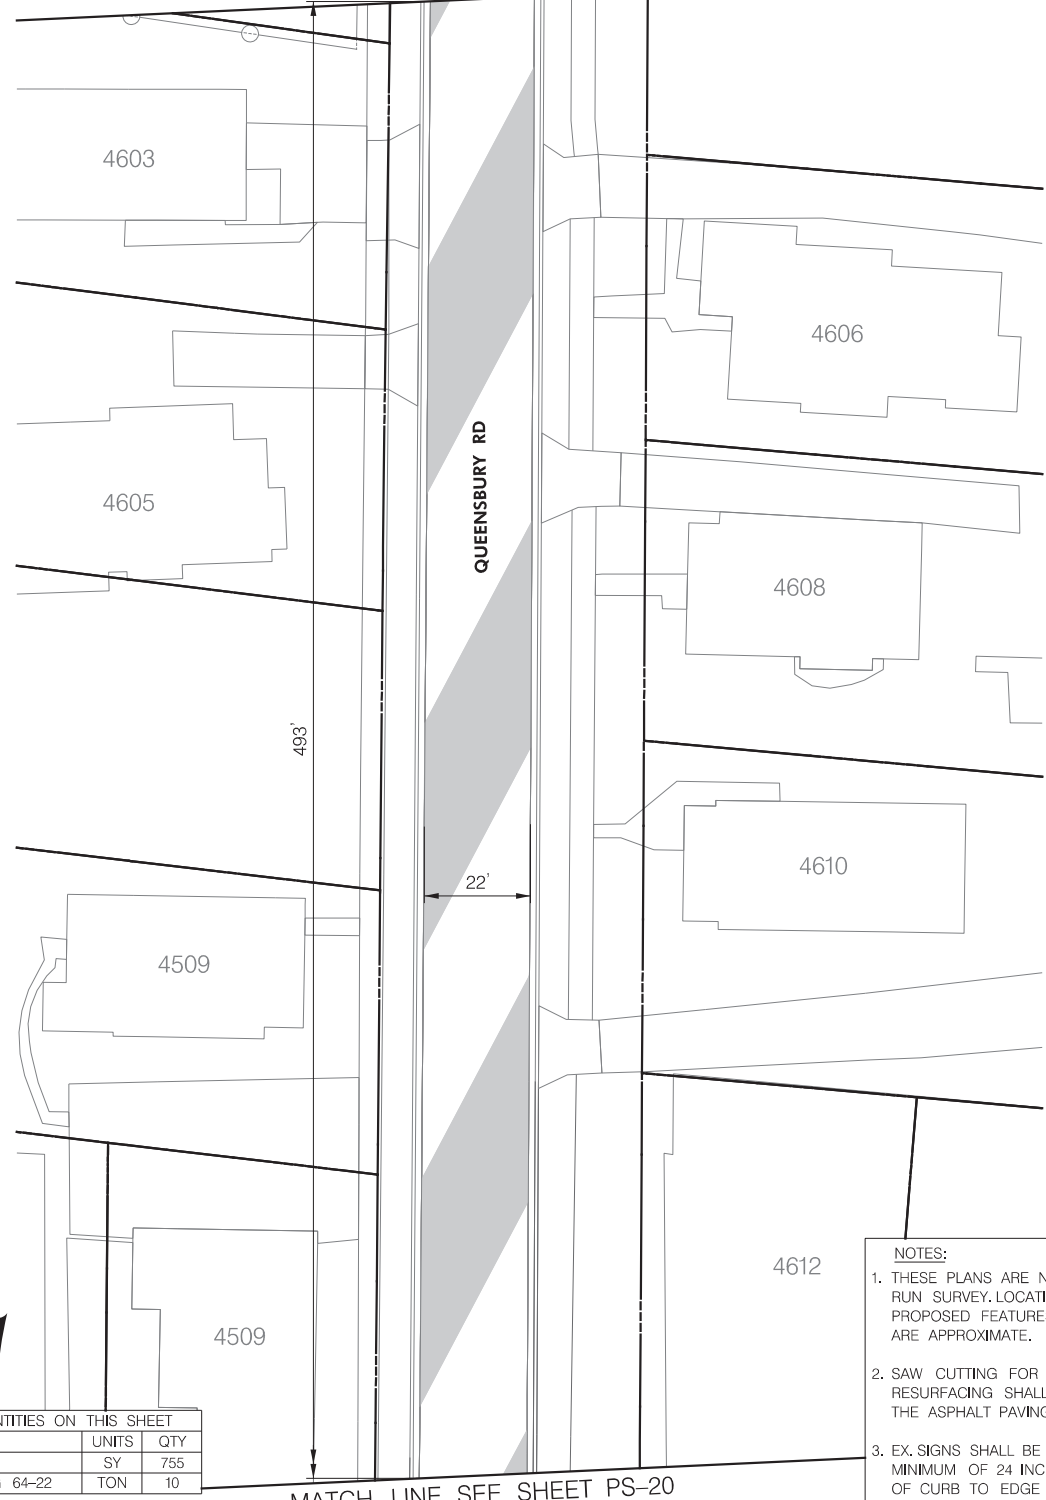


- NOTES:**
1. THESE PLANS ARE NOT BASED ON FIELD RUN SURVEY. LOCATION OF EXISTING AND PROPOSED FEATURES SHOWN ON PLANS ARE APPROXIMATE.
 2. SAW CUTTING FOR MILLING AND RESURFACING SHALL BE INCIDENTAL TO THE ASPHALT PAVING ITEMS.
 3. EX. SIGNS SHALL BE RELOCATED AT A MINIMUM OF 24 INCHES FROM THE FACE OF CURB TO EDGE OF SIGN FACE.
 4. ALL DIMENSIONS FROM THE CROSSWALK IS MEASURED TO THE FACE OF CURB OF THE INTERSECTING STREET.

MATCH LINE SEE SHEET PS-20

APPROXIMATE SELECTED QUANTITIES ON THIS SHEET			
DESCRIPTION	UNITS	QTY	
MILL EXISTING PAVEMENT 2 INCH	SY	755	
2 INCH HMA SURFACE 9.5MM PG 64-22	TON	10	

- LEGEND**
- MILLING AND RESURFACING
 - APPROXIMATE RIGHT OF WAY BASED ON GEOGRAPHIC INFORMATION SYSTEM FROM PRINCE GEORGE'S COUNTY

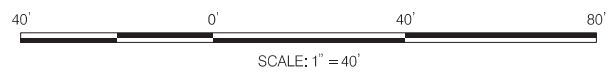

Pennoni
PENNONI ASSOCIATES INC.
 351 W Camden Street, Suite 200
 Baltimore, MD 21201
 T 410.878.9550
 F 410.878.9551

PROFESSIONAL CERTIFICATION

I HEREBY CERTIFY THAT THESE DOCUMENTS WERE PREPARED OR APPROVED BY ME, AND THAT I AM A DULY LICENSED ENGINEER UNDER THE LAWS OF THE STATE OF MARYLAND.
 LICENSE NO.: 33919
 EXPIRATION DATE: 01/25/2025

DATE	NO.	REVISIONS	BY
05/04/23		ADDENDUM NO. 2	DK

RIVERDALE PARK
ROAD IMPROVEMENT PROGRAM - FY2023
 TOWN OF RIVERDALE PARK
 PRINCE GEORGE'S COUNTY, MD

QUEENSBURY ROAD
 5008 QUEENSBURY ROAD
 RIVERDALE PARK, MD 20737
 DEPARTMENT OF PUBLIC WORKS

CONTRACT NO.	DWP 2023-003
DATE	04/13/2023
DRAWING SCALE	1" = 40'
DRAWN BY	DK
APPROVED BY	AM / EH
DWG. NO.	PS-19 OF 34
ROADWAY PLAN	
SHEET	25 OF 40