


APPROXIMATE SELECTED QUANTITIES ON THIS SHEET		
DESCRIPTION	UNITS	QTY
CONCRETE FOR MISCELLANEOUS STRUCTURES	CY	6
CONCRETE CURB AND GUTTER	LF	26
FILTER BAG	EA	1
PUMP AROUND SYSTEM	EA	1
MILL EXIST PAVEMENT 2 INCH	SY	8
2 INCH HMA SURFACE 9.5MM PG 64-22	TON	1.1
MODIFIED CONC. INTERSECTION SWALE-50 FOOT ROADWAY	EA	1

MATCH LINE - SEE SHEET PS-23

- NOTES:**
1. THESE PLANS ARE NOT BASED ON FIELD RUN SURVEY. LOCATION OF EXISTING AND PROPOSED FEATURES SHOWN ON PLANS ARE APPROXIMATE.
 2. SAW CUTTING FOR NEW PAVING AND CURB, SHALL BE INCIDENTAL TO THE ASPHALT PAVING ITEMS.
 3. EX. SIGNS LOCATED AT THE SIDEWALK RAMP CONSTRUCTION, SHALL BE RELOCATED AT A MINIMUM OF 24 INCHES FROM THE FACE OF CURB TO THE EDGE OF SIGN FACE, OR 1' MIN. FROM THE BACK OF PROP. SIDEWALK TO THE EDGE OF SIGN FACE.
 4. ALL DIMENSIONS FROM THE CROSSWALK ARE MEASURED TO THE FACE OF CURB OF THE INTERSECTING STREET.

LEGEND

- NEW CONCRETE ROADWAY SURFACE
- APPROXIMATE RIGHT OF WAY BASED ON GEOGRAPHIC INFORMATION SYSTEM FROM PRINCE GEORGE'S COUNTY
- NEW CURB AND GUTTER
- MILLING AND RESURFACING

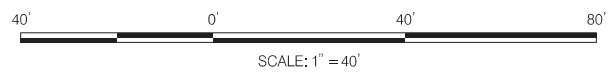

PENNONI ASSOCIATES INC.
 351 W Camden Street, Suite 200
 Baltimore, MD 21201
 T 410.878.9550
 F 410.878.9551

PROFESSIONAL CERTIFICATION

I HEREBY CERTIFY THAT THESE DOCUMENTS WERE PREPARED OR APPROVED BY ME, AND THAT I AM A DULY LICENSED ENGINEER UNDER THE LAWS OF THE STATE OF MARYLAND.

STATE OF MARYLAND
 PROFESSIONAL ENGINEER
 LICENSE NO.: 33919
 EXPIRATION DATE: 01/25/2025

DATE	NO.	REVISIONS	BY
04/26/23	1	ADDENDUM NO. 1	DK
05/04/23	2	ADDENDUM NO. 2	DK

RIVERDALE PARK ROAD IMPROVEMENT PROGRAM - FY2023

TOWN OF RIVERDALE PARK
 PRINCE GEORGE'S COUNTY, MD

TAYLOR RD. AT OGLETHORPE ST.

5008 QUEENSBURY ROAD
 RIVERDALE PARK, MD 20737
 DEPARTMENT OF PUBLIC WORKS

CONTRACT NO.	DWP 2023-003
DATE	04/13/2023
DRAWING SCALE	1" = 40'
DRAWN BY	DK
APPROVED BY	AM / EH
DWG. NO.	PS-22 OF 34
ROADWAY PLAN	
SHEET	28 OF 40