


APPROXIMATE SELECTED QUANTITIES ON THIS SHEET		
DESCRIPTION	UNITS	QTY
CONCRETE CURB AND GUTTER (PRINCE GEORGE'S COUNTY STD. NO. 300.01)	LF	20
THERMOPLASTIC CROSSWALK, 12 INCH	LF	280
THERMOPLASTIC STOP BAR, 24 INCH	LF	21
TURFGRASS ESTABLISHMENT	SY	6
TOPSOILING - 2 INCH	SY	6
2 INCH HMA SURFACE 9.5MM PG 64-22	TON	4
6 INCH HMA BASE 19MM PG 64-22	TON	11
CLASS 2 EXCAVATION	CY	13
4 INCH GRADED AGGREGATE SUBBASE (GASB) COURSE	SY	10
6 INCH GRADED AGGREGATE SUBBASE (GASB) COURSE	SY	31
CONCRETE SIDEWALK RAMP TYPE "A"	EA	1
DETECTABLE WARNING SURFACE FOR CURB RAMPS	SF	10
REMOVAL OF EXISTING PAVEMENT LINE MARKINGS, ANY WIDTH	LF	8
CONCRETE SIDEWALK	SF	59
THERMOPLASTIC YELLOW PAVEMENT MARKING, 5 INCH	SF	20

MATCH LINE SEE SHEET PS-16

- LEGEND**
- FULL DEPTH PATCH
 - APPROXIMATE RIGHT OF WAY BASED ON GEOGRAPHIC INFORMATION SYSTEM FROM PRINCE GEORGE'S COUNTY
 - NEW CURB AND GUTTER
 - (A) THERMOPLASTIC STOP BAR, 24 INCH SEE DWG. DE-01
 - (B) THERMOPLASTIC CROSSWALK, 24 INCH SEE DWG. DE-01 (PAID UNDER THE PAY ITEM FOR "THERMOPLASTIC CROSSWALK, 12 INCH")
 - (C) CONCRETE SIDEWALK RAMP TYPE "A" PER PRINCE GEORGE'S COUNTY STD. NO. 300.07 WITH 3" HIGH MODIFIED CONCRETE CURB (PRINCE GEORGE'S COUNTY STD. NO. 300.01)

- NOTES:**
- THESE PLANS ARE NOT BASED ON FIELD RUN SURVEY. LOCATION OF EXISTING AND PROPOSED FEATURES SHOWN ON PLANS ARE APPROXIMATE.
 - SAW CUTTING FOR MILLING AND RESURFACING SHALL BE INCIDENTAL TO THE ASPHALT PAVING ITEMS.
 - EX. SIGNS SHALL BE RELOCATED AT A MINIMUM OF 24 INCHES FROM THE FACE OF CURB TO EDGE OF SIGN FACE.
 - ALL DIMENSIONS FROM THE CROSSWALK IS MEASURED TO THE FACE OF CURB OF THE INTERSECTING STREET.
 - CONTRACTOR SHALL NOTIFY PROPERTY OWNER(S) THREE DAYS PRIOR TO WORK

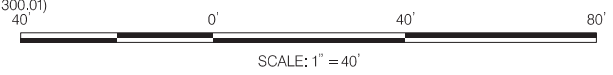

PENNONI ASSOCIATES INC.
 351 W Camden Street, Suite 200
 Baltimore, MD 21201
 T 410.878.9550
 F 410.878.9551

PROFESSIONAL CERTIFICATION

I HEREBY CERTIFY THAT THESE DOCUMENTS WERE PREPARED OR APPROVED BY ME, AND THAT I AM A DULY LICENSED ENGINEER UNDER THE LAWS OF THE STATE OF MARYLAND. LICENSE NO.: 33919 EXPIRATION DATE: 01/25/2025

DATE	NO.	REVISIONS	BY
04/26/23	1	ADDENDUM NO. 1	DK
05/04/23	2	ADDENDUM NO. 2	DK

RIVERDALE PARK ROAD IMPROVEMENT PROGRAM - FY2023

TOWN OF RIVERDALE PARK
 PRINCE GEORGE'S COUNTY, MD

QUEENSBURY RD. AT 43RD ST.
 5008 QUEENSBURY ROAD
 RIVERDALE PARK, MD 20737
 DEPARTMENT OF PUBLIC WORKS

CONTRACT NO.	DWP 2023-003
DATE	04/13/2023
DRAWING SCALE	1" = 40'
DRAWN BY	DK
APPROVED BY	AM / EH
DWG. NO.	PS-15 OF 34
ROADWAY PLAN	
SHEET	21 OF 40