


MATCH LINE SEE SHEET PS-19

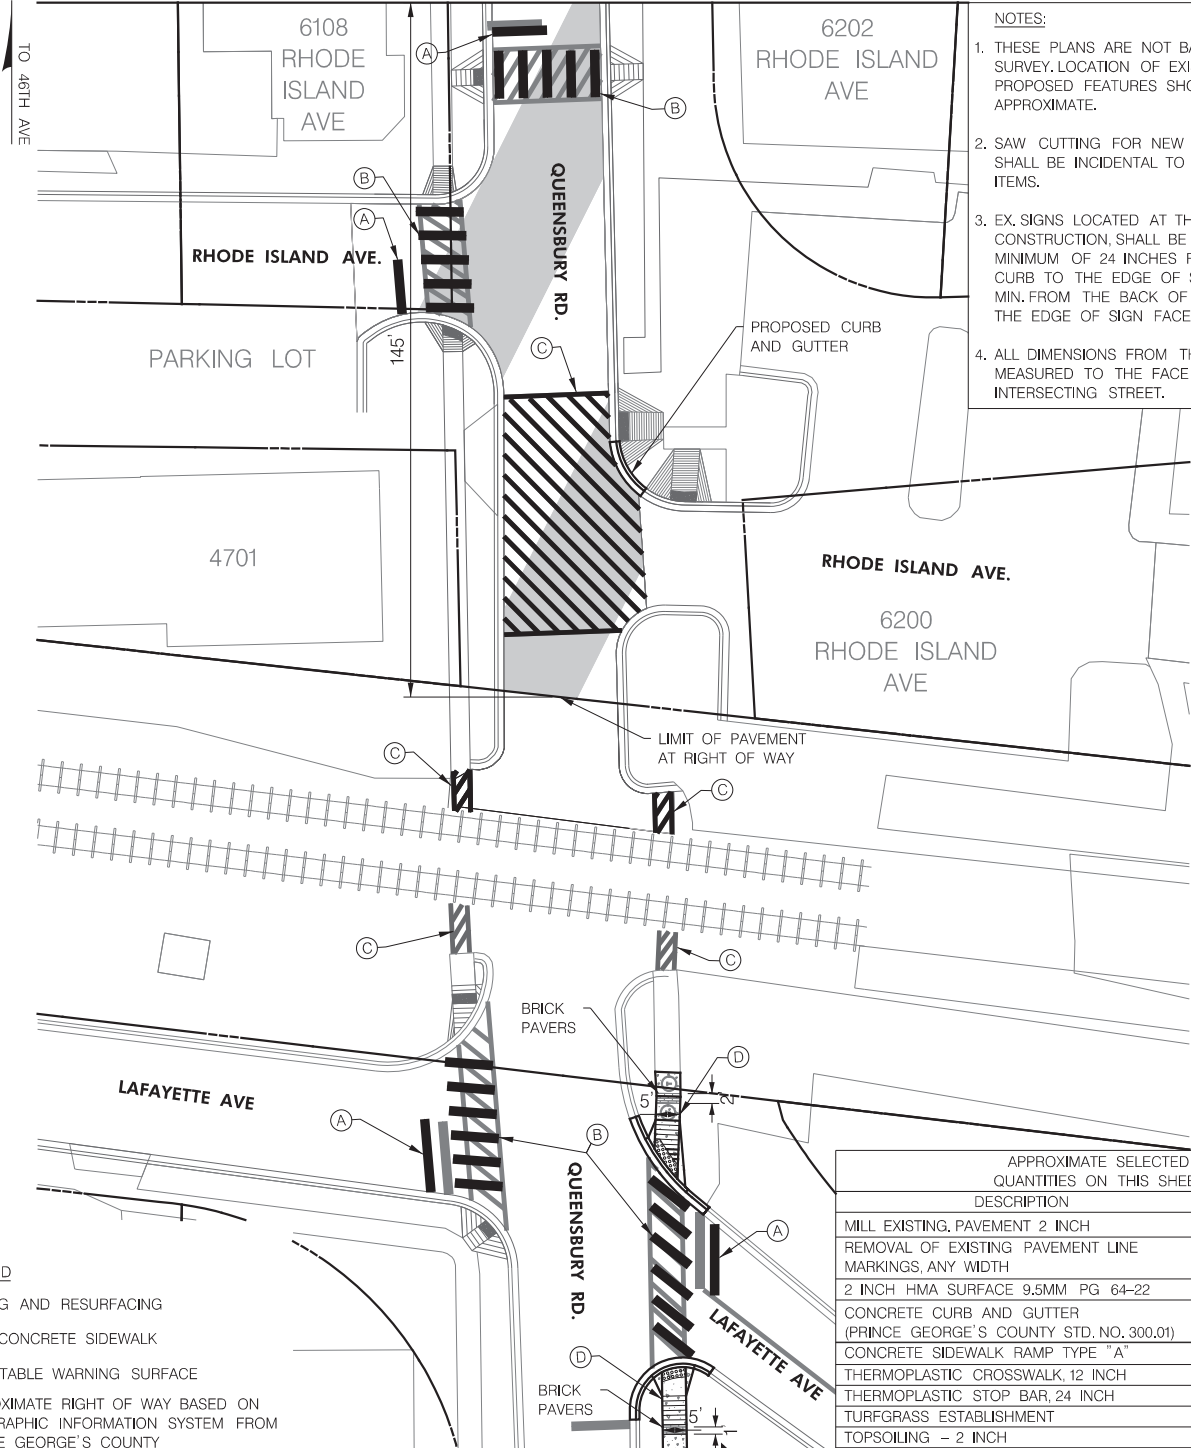

- NOTES:**
1. THESE PLANS ARE NOT BASED ON FIELD RUN SURVEY. LOCATION OF EXISTING AND PROPOSED FEATURES SHOWN ON PLANS ARE APPROXIMATE.
 2. SAW CUTTING FOR NEW PAVING AND CURB, SHALL BE INCIDENTAL TO THE ASPHALT PAVING ITEMS.
 3. EX. SIGNS LOCATED AT THE SIDEWALK RAMP CONSTRUCTION, SHALL BE RELOCATED AT A MINIMUM OF 24 INCHES FROM THE FACE OF CURB TO THE EDGE OF SIGN FACE, OR 1' MIN. FROM THE BACK OF PROP. SIDEWALK TO THE EDGE OF SIGN FACE.
 4. ALL DIMENSIONS FROM THE CROSSWALK ARE MEASURED TO THE FACE OF CURB OF THE INTERSECTING STREET.

- LEGEND**
- MILLING AND RESURFACING
 - NEW CONCRETE SIDEWALK
 - DETECTABLE WARNING SURFACE
 - APPROXIMATE RIGHT OF WAY BASED ON GEOGRAPHIC INFORMATION SYSTEM FROM PRINCE GEORGE'S COUNTY
 - NEW CURB AND GUTTER
 - (A) THERMOPLASTIC STOP BAR, 24 INCH SEE DWG. DE-01
 - (B) THERMOPLASTIC CROSSWALK, 24 INCH SEE DWG. DE-01 (PAID UNDER THE PAY ITEM FOR "THERMOPLASTIC CROSSWALK, 12 INCH")
 - (C) THERMOPLASTIC CROSSWALK, 12 INCH
 - (D) CONCRETE SIDEWALK RAMP TYPE "A" PER PRINCE GEORGE'S COUNTY STD. NO. 300.07 MODIFIED CONCRETE CURB PER PRINCE GEORGE'S STANDARD NO. 300.01.

APPROXIMATE SELECTED QUANTITIES ON THIS SHEET			
DESCRIPTION	UNITS	QTY	
MILL EXISTING, PAVEMENT 2 INCH	SY	473	
REMOVAL OF EXISTING PAVEMENT LINE MARKINGS, ANY WIDTH	LF	453	
2 INCH HMA SURFACE 9.5MM PG 64-22	TON	56	
CONCRETE CURB AND GUTTER (PRINCE GEORGE'S COUNTY STD. NO. 300.01)	LF	61	
CONCRETE SIDEWALK RAMP TYPE "A"	EA	2	
THERMOPLASTIC CROSSWALK, 12 INCH	LF	981	
THERMOPLASTIC STOP BAR, 24 INCH	LF	53	
TURFGRASS ESTABLISHMENT	SY	19	
TOPSOILING - 2 INCH	SY	19	
DETECTABLE WARNING SURFACE FOR CURB RAMPS	SF	27	
BRICK PAVERS	SF	20	
CONCRETE SIDEWALK	SF	55	
ADJUST MANHOLE TO GRADE AND REPLACE FRAME AND COVER	EA	2	
CLASS 2 EXCAVATION	CY	3	
ADJUST MANHOLE TO GRADE AND REPLACE FRAME AND COVER	SY	23	

MATCH LINE SEE SHEET PS-21



PENNONI ASSOCIATES INC.
 351 W Camden Street, Suite 200
 Baltimore, MD 21201
 T 410.878.9550
 F 410.878.9551

PROFESSIONAL CERTIFICATION

I HEREBY CERTIFY THAT THESE DOCUMENTS WERE PREPARED OR APPROVED BY ME, AND THAT I AM A DULY LICENSED ENGINEER UNDER THE LAWS OF THE STATE OF MARYLAND. LICENSE NO.: 33919 EXPIRATION DATE: 01/25/2025

DATE	NO.	REVISIONS	BY
04/26/23	1	ADDENDUM NO. 1	DK
05/04/23	2	ADDENDUM NO. 2	DK

QUEENSBURY RD - RHODE ISLAND AVE & LAFAYETTE AVE
RIVERDALE PARK
ROAD IMPROVEMENT PROGRAM - FY2023
 TOWN OF RIVERDALE PARK
 PRINCE GEORGE'S COUNTY, MD
 QUEENSBURY RD - RHODE ISLAND AVE & LAFAYETTE AVE
 5008 QUEENSBURY ROAD
 RIVERDALE PARK, MD 20737
 DEPARTMENT OF PUBLIC WORKS

CONTRACT NO.	DWP 2023-003
DATE	04/13/2023
DRAWING SCALE	1" = 40'
DRAWN BY	DK
APPROVED BY	AM / EH
DWG. NO.	PS-20 OF 34
ROADWAY PLAN	
SHEET	26 OF 40