


LEGEND	
	DOUBLE YELLOW STRIPE
	LADDER CROSSWALK
	SPEED CUSHION

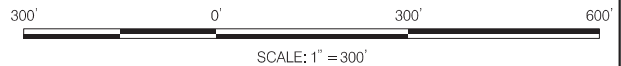

Pennoni
PENNONI ASSOCIATES INC.
 351 W Camden Street, Suite 200
 Baltimore, MD 21201
 T 410.878.9550
 F 410.878.9551

PROFESSIONAL CERTIFICATION

I HEREBY CERTIFY THAT THESE DOCUMENTS WERE PREPARED OR APPROVED BY ME, AND THAT I AM A DULY LICENSED ENGINEER UNDER THE LAWS OF THE STATE OF MARYLAND. LICENSE NO.: 33919 EXPIRATION DATE: 01/25/2025

DATE	NO.	REVISIONS	BY
04/26/23	1	ADDENDUM NO. 1	DK
05/04/23	2	ADDENDUM NO. 2	DK

**RIVERDALE PARK
 ROAD IMPROVEMENT PROGRAM - FY2023**

TOWN OF RIVERDALE PARK
 PRINCE GEORGE'S COUNTY, MD

RIVERDALE PARK STATION
 5008 QUEENSBURY ROAD
 RIVERDALE PARK, MD 20737
 DEPARTMENT OF PUBLIC WORKS

CONTRACT NO.	DWP 2023-003
DATE	04/26/2023
DRAWING SCALE	1" = 100'
DRAWN BY	EH/DK
APPROVED BY	EH
DWG. NO.	PS-25 OF 34
ROADWAY PLAN	
SHEET	31 OF 40