


APPROXIMATE SELECTED QUANTITIES ON THIS SHEET			
DESCRIPTION	UNITS	QTY	
2 INCH HMA SURFACE 9.5MM PG 64-22	TON	2	
6 INCH HMA BASE 19.0MM PG 64-22	TON	4	
6 INCH GRADED AGGREGATE SUBBASE (GASB) COURSE	SY	12	
CRACK SEALER	LF	150	
CLASS 2 EXCAVATION	CY	5	

NOTES:

- THESE PLANS ARE NOT BASED ON FIELD RUN SURVEY. LOCATION OF EXISTING AND PROPOSED FEATURES SHOWN ON PLANS ARE APPROXIMATE.
- SAW CUTTING FOR MILLING AND RESURFACING SHALL BE INCIDENTAL TO THE ASPHALT PAVING ITEMS.

LEGEND

- FULL DEPTH PATCH
- APPROXIMATE RIGHT OF WAY BASED ON GEOGRAPHIC INFORMATION SYSTEM FROM PRINCE GEORGE'S COUNTY

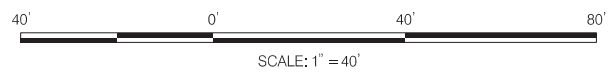

PENNONI ASSOCIATES INC.
 351 W Camden Street, Suite 200
 Baltimore, MD 21201
 T 410.878.9550
 F 410.878.9551

PROFESSIONAL CERTIFICATION

I HEREBY CERTIFY THAT THESE DOCUMENTS WERE PREPARED OR APPROVED BY ME, AND THAT I AM A DULY LICENSED ENGINEER UNDER THE LAWS OF THE STATE OF MARYLAND. LICENSE NO.: 33919 EXPIRATION DATE: 01/25/2025

DATE	NO.	REVISIONS	BY
04/26/23	1	ADDENDUM NO. 1	DK
05/04/23	2	ADDENDUM NO. 2	DK

RIVERDALE PARK ROAD IMPROVEMENT PROGRAM - FY2023

TOWN OF RIVERDALE PARK
 PRINCE GEORGE'S COUNTY, MD

SOMERSET RD - TAYLOR RD

5008 QUEENSBURY ROAD
 RIVERDALE PARK, MD 20737
 DEPARTMENT OF PUBLIC WORKS

CONTRACT NO.	DWP 2023-003
DATE	04/13/2023
DRAWING SCALE	1" = 40'
DRAWN BY	DK
APPROVED BY	AM / EH
DWG. NO.	PS-10 OF 34
ROADWAY PLAN	
SHEET	16 OF 40



MATCH LINE SEE SHEET PS-10

SHERIDAN ST.

5005

5006

TUCKERMAN ST.

5007

5008

5009

CRACK SEAL ROADWAY

5011

5010

24'

SOMERSET RD

5012

5013

5014

MATCH LINE SEE SHEET PS-12

APPROXIMATE SELECTED QUANTITIES ON THIS SHEET			
DESCRIPTION	UNITS	QTY	
CRACK SEALER	LF	150	

NOTE:

THESE PLANS ARE NOT BASED ON FIELD RUN SURVEY. LOCATION OF EXISTING AND PROPOSED FEATURES SHOWN ON PLANS ARE APPROXIMATE.

LEGEND

----- APPROXIMATE RIGHT OF WAY BASED ON GEOGRAPHIC INFORMATION SYSTEM FROM PRINCE GEORGE'S COUNTY



SCALE: 1" = 40'

PENNONI ASSOCIATES INC.
351 W Camden Street, Suite 200
Baltimore, MD 21201
T 410.876.9550
F 410.876.9551

PROFESSIONAL CERTIFICATION

I HEREBY CERTIFY THAT THESE DOCUMENTS WERE PREPARED OR APPROVED BY ME, AND THAT I AM A DULY LICENSED ENGINEER UNDER THE LAWS OF THE STATE OF MARYLAND. LICENSE NO.: 33919 EXPIRATION DATE: 01/25/2025

DATE	NO.	REVISIONS	BY
05/04/23		ADDENDUM NO. 2	DK

**RIVERDALE PARK
ROAD IMPROVEMENT PROGRAM - FY2023**
TOWN OF RIVERDALE PARK
PRINCE GEORGE'S COUNTY, MD


SOMERSET RD

5008 QUEENSBURY ROAD
RIVERDALE PARK, MD 20737
DEPARTMENT OF PUBLIC WORKS

CONTRACT NO.	DWP 2023-003
DATE	04/13/2023
DRAWING SCALE	1" = 40'
DRAWN BY	DK
APPROVED BY	AM / EH
DWG. NO.	PS-11 OF 34
ROADWAY PLAN	
SHEET 17 OF 40	



MATCH LINE SEE SHEET PS-11

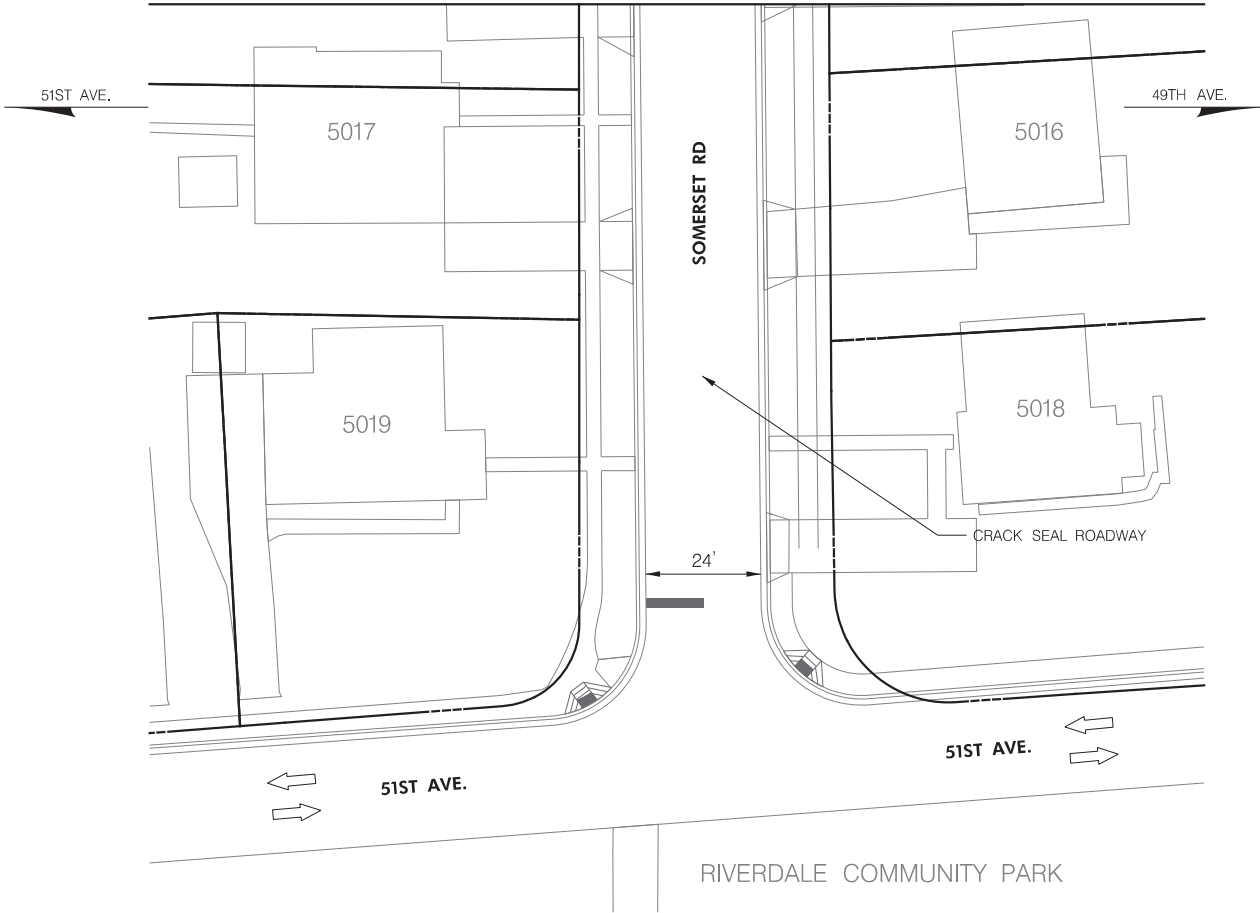




APPROXIMATE SELECTED QUANTITIES ON THIS SHEET			
DESCRIPTION	UNITS	QTY	
CRACK SEALER	LF	150	

NOTE:
THESE PLANS ARE NOT BASED ON FIELD RUN SURVEY. LOCATION OF EXISTING AND PROPOSED FEATURES SHOWN ON PLANS ARE APPROXIMATE.

LEGEND

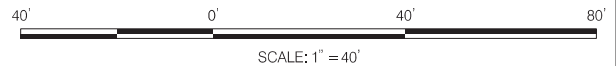----- APPROXIMATE RIGHT OF WAY BASED ON GEOGRAPHIC INFORMATION SYSTEM FROM PRINCE GEORGE'S COUNTY



 PENNONI ASSOCIATES INC. 351 W Camden Street, Suite 200 Baltimore, MD 21201 T 410.878.9550 F 410.878.9551	PROFESSIONAL CERTIFICATION I HEREBY CERTIFY THAT THESE DOCUMENTS WERE PREPARED OR APPROVED BY ME, AND THAT I AM A DULY LICENSED ENGINEER UNDER THE LAWS OF THE STATE OF MARYLAND. LICENSE NO.: 33919 EXPIRATION DATE: 01/25/2025		05/04/23 	ADDENDUM NO. 2	DK	RIVERDALE PARK ROAD IMPROVEMENT PROGRAM - FY2023 TOWN OF RIVERDALE PARK PRINCE GEORGE'S COUNTY, MD SOMERSET RD - 51ST ST 5008 QUEENSBURY ROAD RIVERDALE PARK, MD 20737 DEPARTMENT OF PUBLIC WORKS	CONTRACT NO. DWP 2023-003 DATE 04/13/2023 DRAWING SCALE 1" = 40' DRAWN BY DK APPROVED BY AM / EH DWG. NO. PS-12 OF 34
			DATE NO.	REVISIONS	BY		ROADWAY PLAN SHEET 18 OF 40